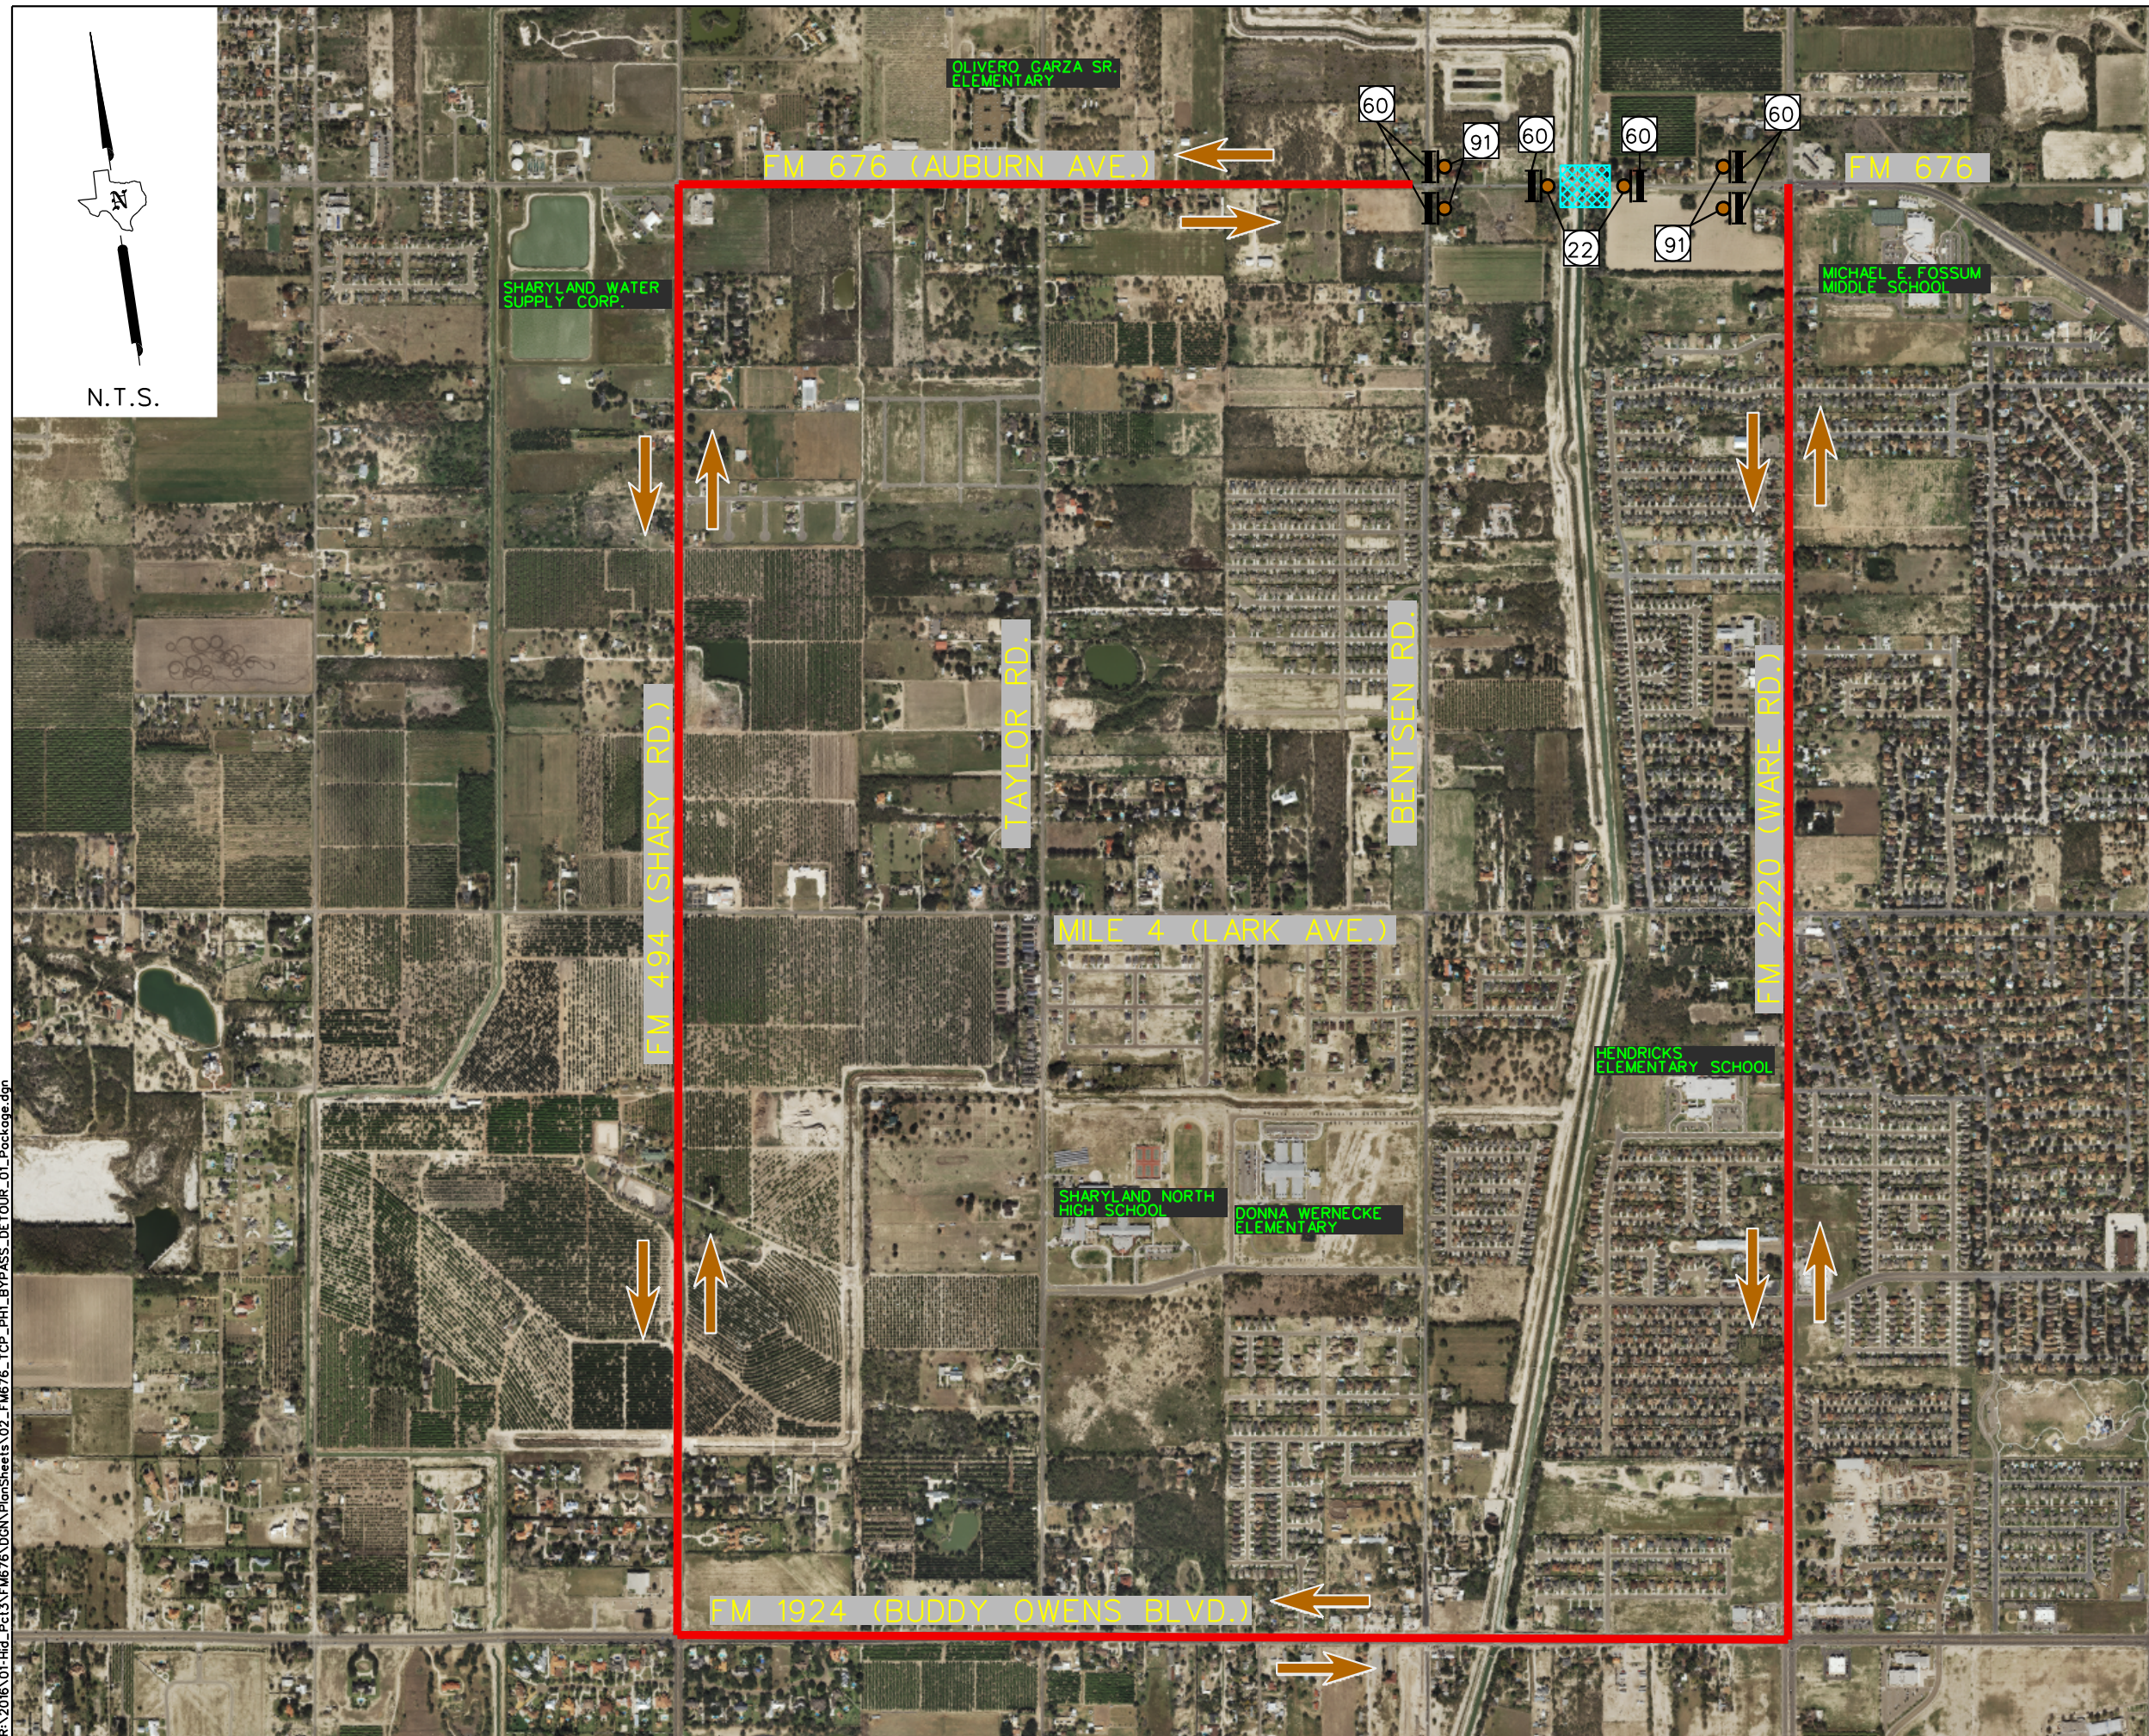










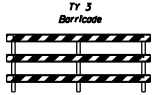

N.T.S.


1/2/2024 4:14:47 PM  
 R:\2016\01-Hid\_Pct3\FM676\PlanSheets\02\_FM676\_TCP\_PHI\_BYPASS\_DETOUR\_01\_Package.dgn




**LEGEND**

-  LIMITS OF ROADWAY CLOSURE
-  DIRECTION OF TRAFFIC FLOW
-  TYPE 3 BARRICADE
-  CONSTRUCTION SIGN
-  DETOUR PATH

<b>ROAD CLOSED</b> R11-2 (48" x 30") 	 Tr 3 Barricade	<b>ROAD CLOSED TO THRU TRAFFIC</b> R11-4 (60" x 30") 
---	--	---


**HIDALGO COUNTY TEXAS**


 © 2024  
 Texas Department of Transportation

**L&G Engineering**  
 Highway / Civil  
 Structural / Bridge  
 Environmental  
 Firm No. : F-4105  
 Exp. 08/31/2024

2100 W. Expressway 83  
 Mercedes, TX, 78570  
 Phone : (956) 565-9813  
 Fax : (956) 565-9018  
 900 S. Stewart Rd., Ste. 10  
 Mission, TX, 78572  
 Phone : (956) 585-1909  
 Fax : (956) 585-1927

**FM 676**  
**TRAFFIC CONTROL PLAN**  
**PHASE I**  
**BYPASS DETOUR LAYOUT**

SHEET 1 OF 2

DN:	FED. NO.:	STATE:	PROJECT NO.:	HIGHWAY NO.:
CK DN: D.B.T.	6	TX		FM 676
DW:				
CK DW: D.B.T.	STATE DIST. NO.	COUNTY:	CONTROL NO.:	SECTION NO.:
TR:	21	HIDALGO	1064	01
CK TR:				JOB NO.:
				043
				SHEET NO.:
				43